


IN THE COUNTY OF RIVERSIDE  
**RECORD OF SURVEY**

IN THE NW 1/4 OF SEC. 4, T7S, R1E SBB & M  
JANUARY 1969

RECORDER'S CERTIFICATE  
Filed this 20 day of JAN 1969 at 1:00 p.m.  
in book 53 of Record of Surveys at page 51  
at the request of the County Surveyor  
W.D. BALOGH  
County Recorder  
By James B. Langley  
Deputy

FEE \$ 5.00  
NO. 5106

Fd. Granite Stone set in ground  
24 x 16 x 10" with 4 notches on  
East side per GLO Notes  
for NW Cor. Sec. 4.  
Rd. shown on RS 53/37

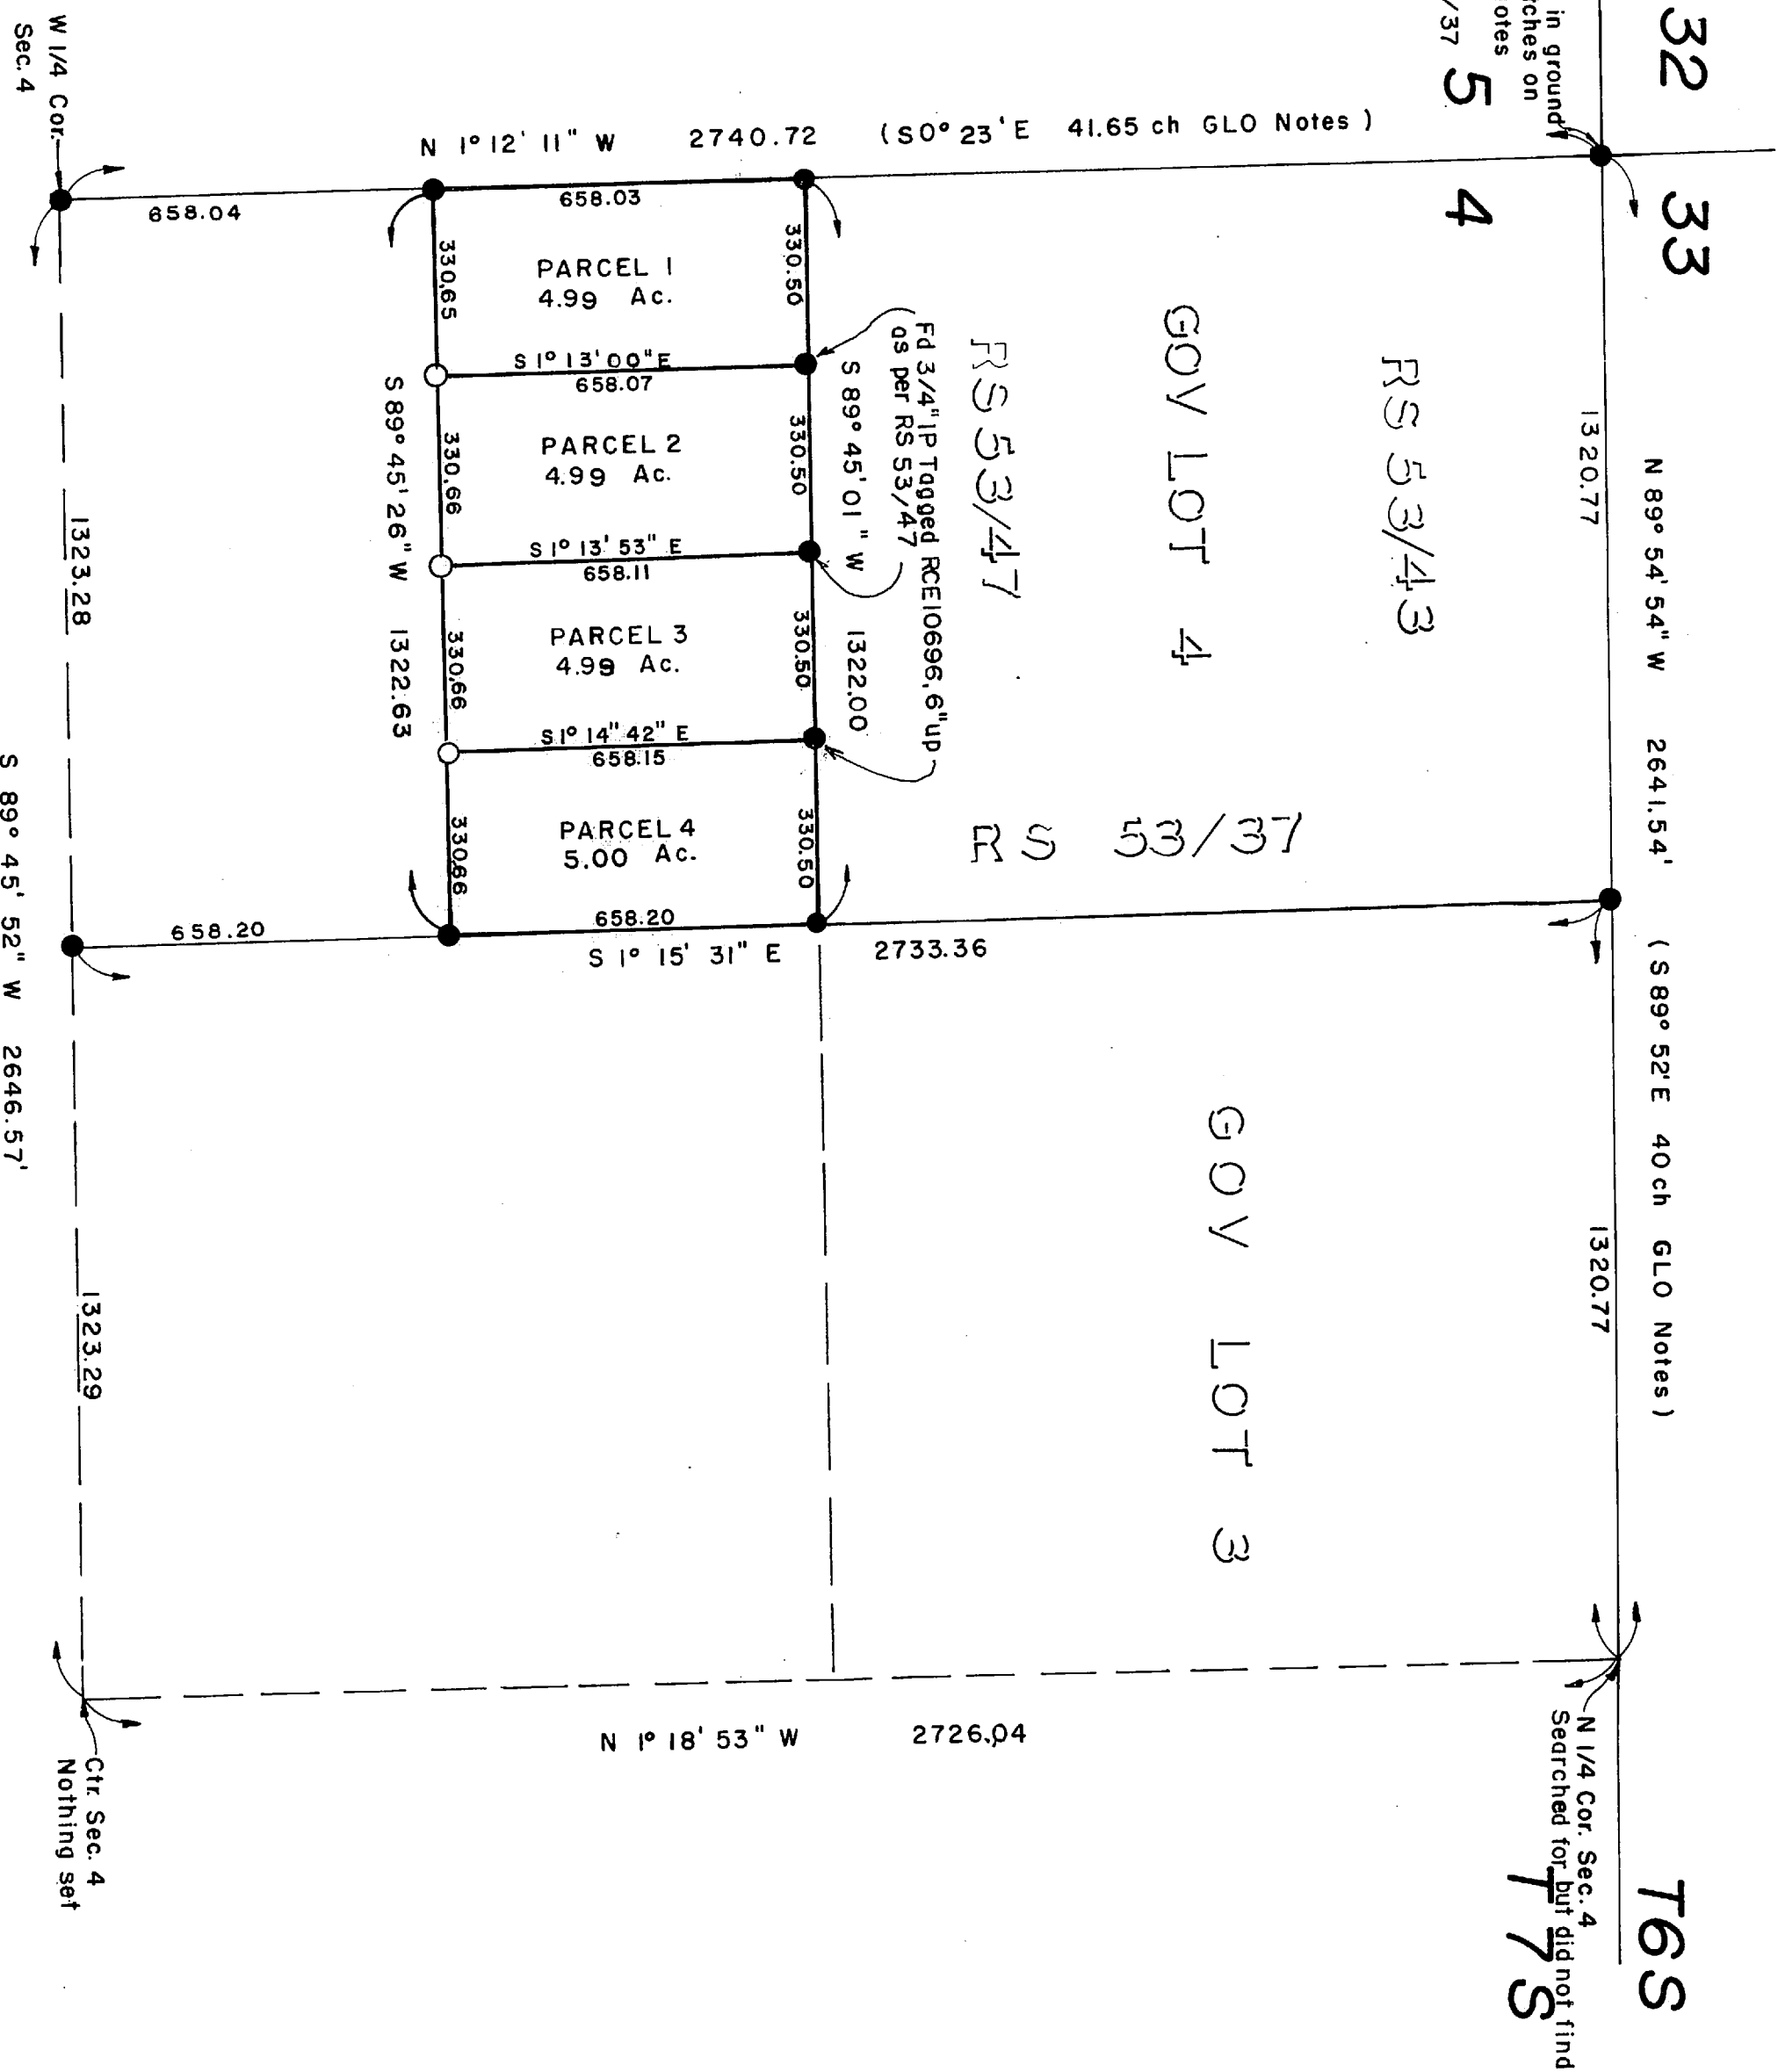

**SURVEYOR'S CERTIFICATE**

This map correctly represents a survey made by me or under my direction in conformance with the requirements of the Land Surveyors' Act of the request of Robert E. & Dorothy J. Engesser in November 1968

Woodrow Remboldt  
RCE 10696

**SURVEYOR'S NOTE**

○ Set 3/4" I.P. Tagged RCE 10696 6" up  
● Found 3/4" I.P. Tagged RCE 10696 as per RS 53/37 6" up  
unless otherwise noted.  
Basis of Bearings: The North line of Sec. 4, T7S, R1E, SBB & M  
Taken as N 89° 54' 54" W as per RS 53/37 Riv. Co. Records

**COUNTY SURVEYOR'S CERTIFICATE**

This map has been examined for conformance with the requirements of the Land Surveyors' Act this 17 day of January, 1969.

A.C. KEITH  
County Surveyor

By CH Keith  
Deputy